



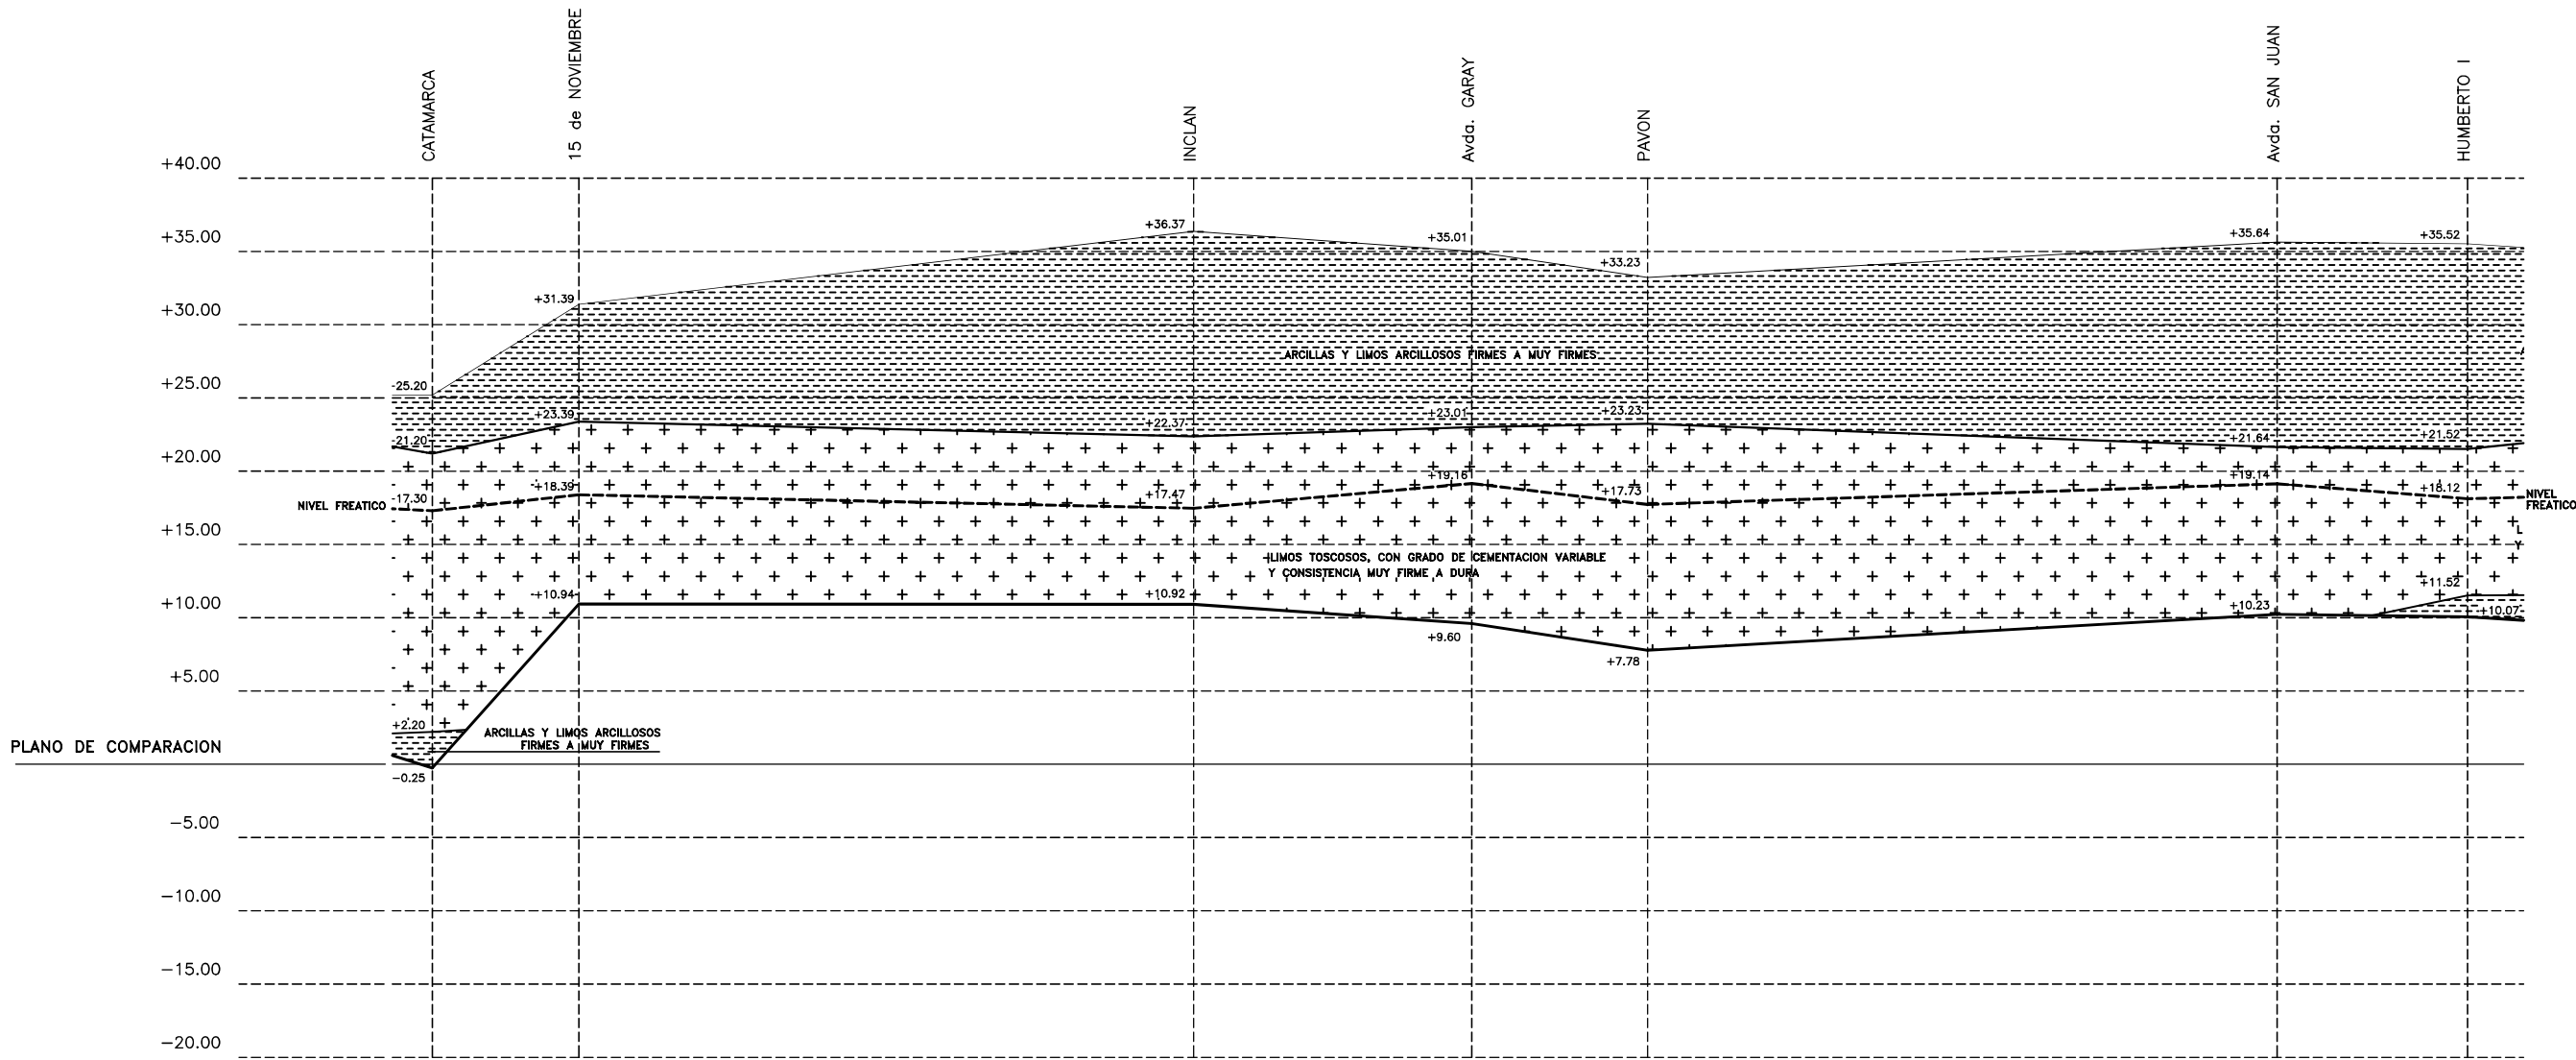

SONDEO N°	22	109	21	110	20	111	19	Avda
PROGRESIVA	3330	3430	3850	4040	4160	4590	4720	
COTA DE BOCA DE SONDEO	-25.20	+31.39	+36.37	35.01	+33.23	+35.64	+35.52	
COTA DE FIN DE SONDEO	-0.25	+10.94	+10.92	+9.80	+7.78	+10.23	+10.07	

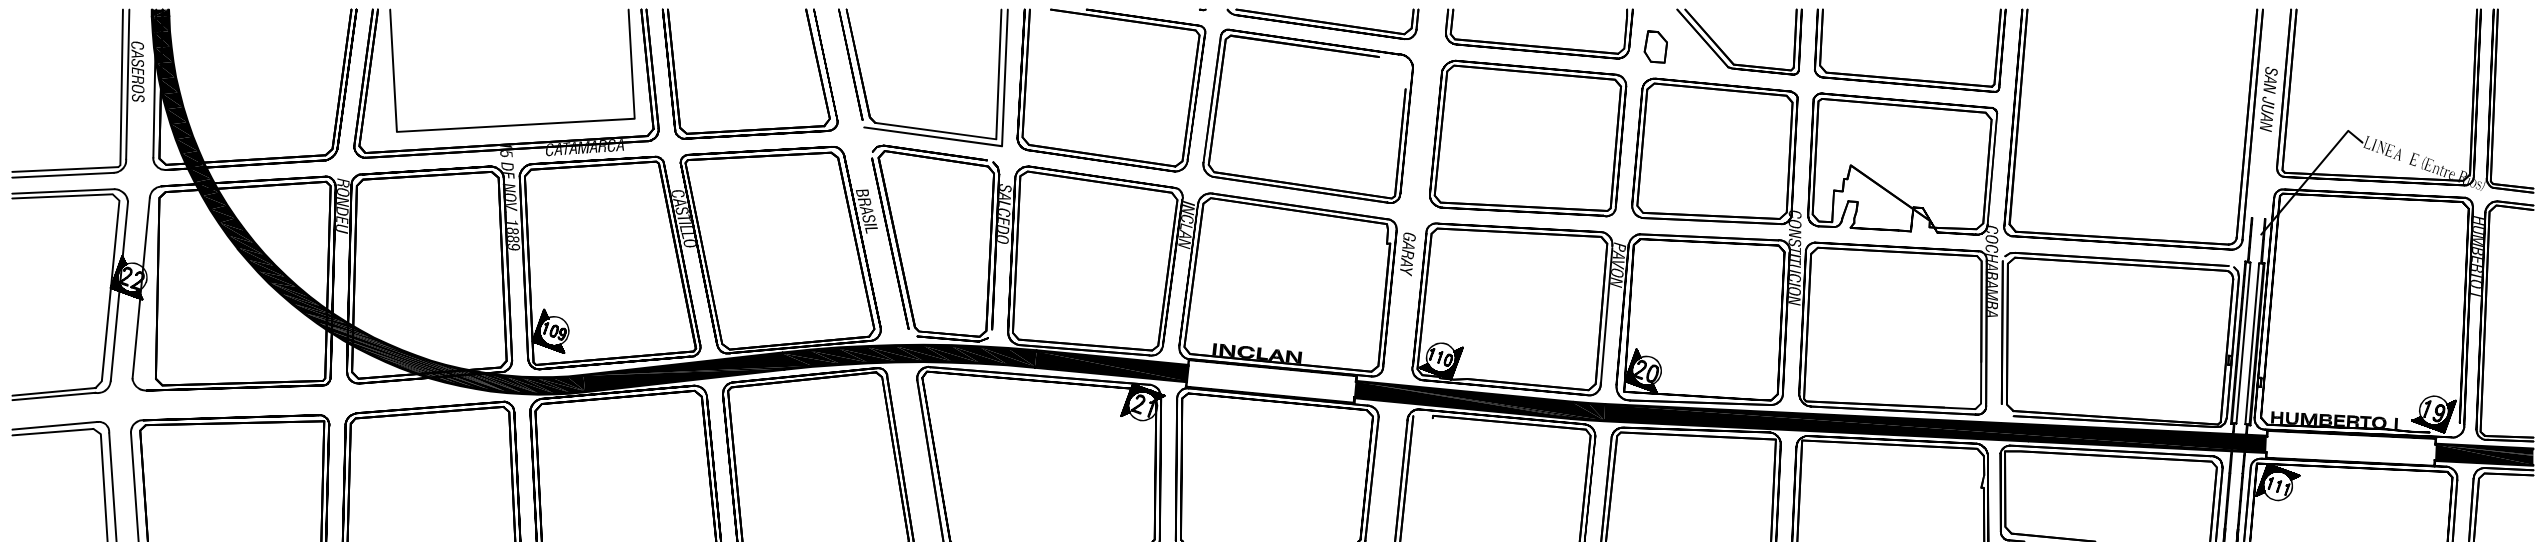

NOTA:
LAS PROGRESIVAS SON APROXIMADAS, MEDIDAS SOBRE PLANIMETRÍAS PROPIAS.